


7.75

14.30

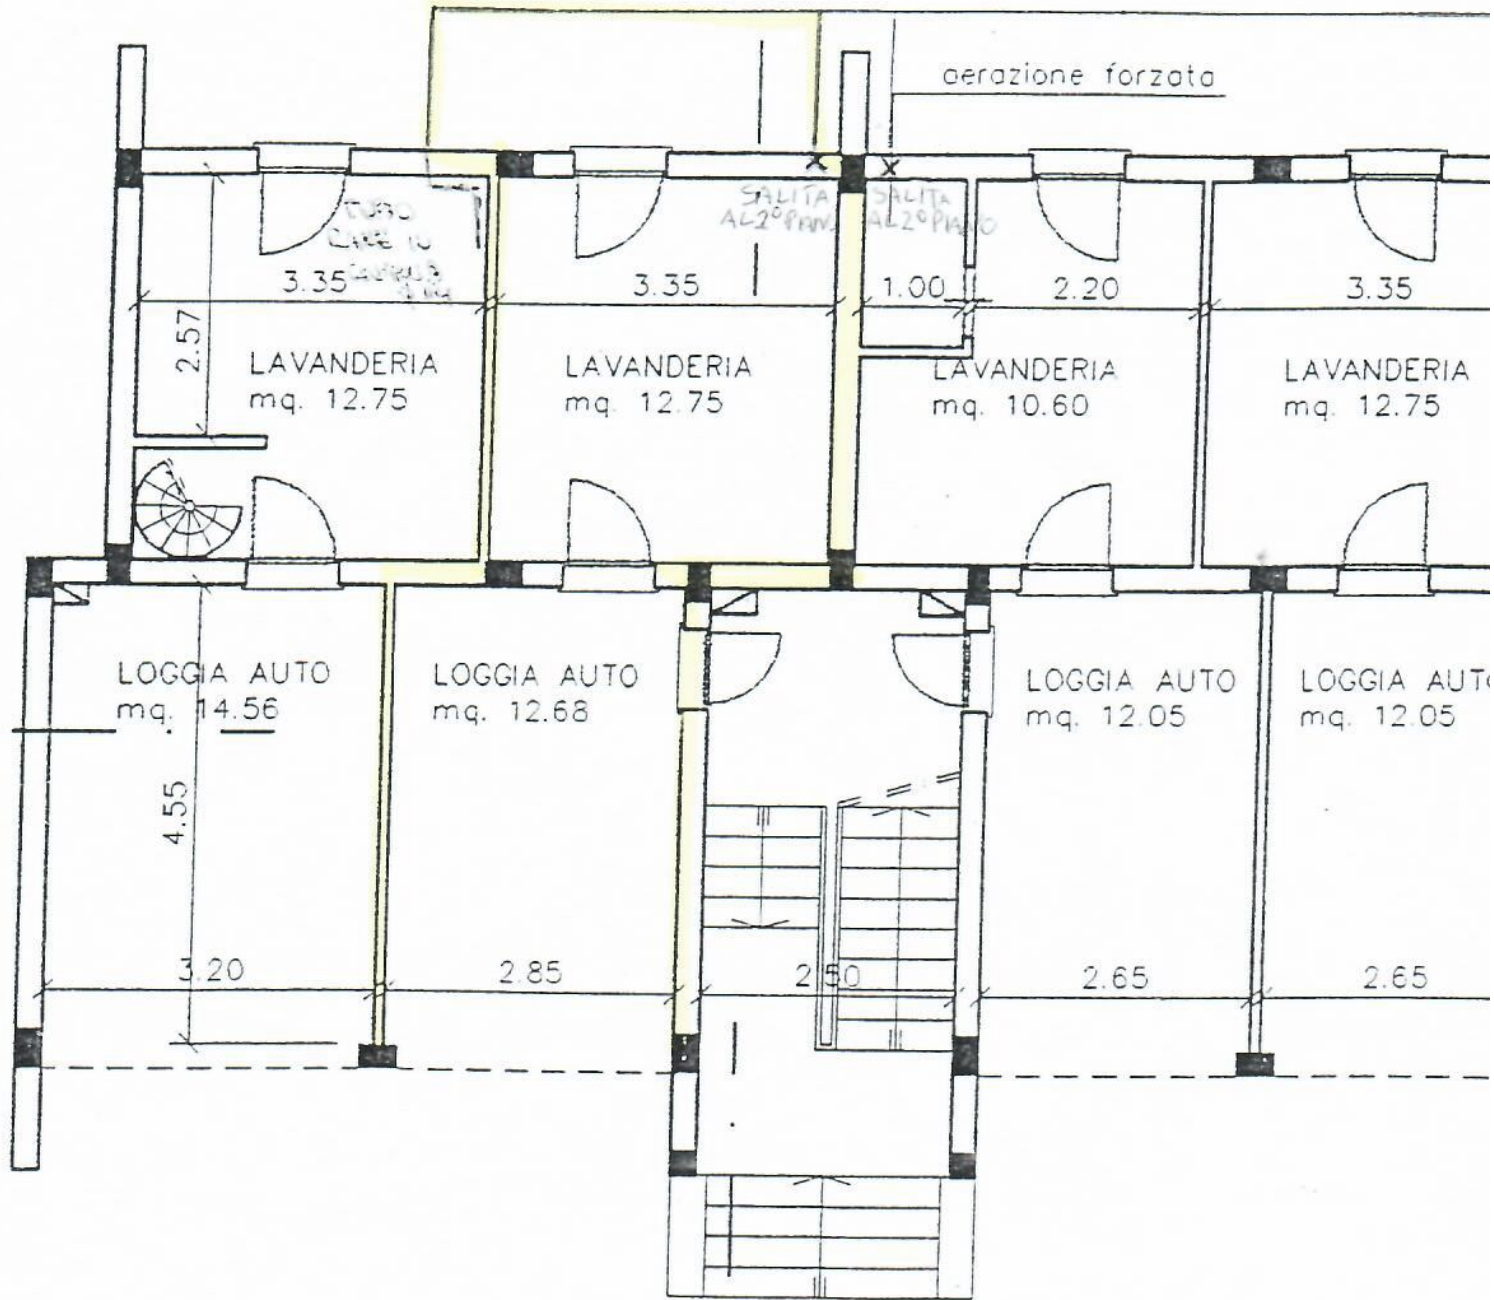

6.40

3.00

5.65

X SALITA AL 2° PIANO TUBORAKE AEREO Ø 22 x 1,5

PIANTA PIANO TERRA